



IDEAL SHIELD
DECORATIVE 10" OSCAR-SBP
1/4" BOLLARD COVER
SPECIFICATION SHEET

IDEAL SHIELD
2525 CLARK STREET
DETROIT, MICHIGAN
48209
1-866-825-8659
IDEALSHIELD.COM

SPECIFICATIONS:

PRODUCT DESIGNED TO COVER UP TO A 10" PROTECTIVE PIPE BOLLARD AND PROVIDE A STYLIZED AESTHETIC

-SIZE:

COVER UP TO 60" TALL -10" SCH(ANY SCHEDULE) PIPE(10 3/4" OD)

-MATERIAL:

THERMOPLASTIC POLYETHYLENE W/ ULTRAVIOLET PROTECTION AND ANTISTATIC ADDITIVES

COLOR: 9 STOCK STANDARD COLORS AVAILABLE



(BLACK, URBAN BRONZE, 402 GRAY, GRAY, FOREST GREEN, BROWN, WHITE, LIGHT GRANITE, DARK GRANITE)

ANY COLOR MATCH AVAILABLE WITH PANTONE NUMBER

INSTALLATION STRIPS: QTY:2 NEOPRENE ADHESIVE FOAM TAPE

-INSTALLATION:

1. REMOVE BACKING FROM THE ADHESIVE TAPE AND WRAP AROUND STEEL BOLLARD APPROXIMATELY 6" FROM THE TOP. MAKE SURE TO LEAVE A 1" GAP BETWEEN ENDS OF TAPE TO ALLOW AIRFLOW WHILE INSTALLING THE COVER
2. REMOVE THE BACK OF THE SECOND ADHESIVE TAPE STRIP AND WRAP FIRMLY AROUND THE BOTTOM OF THE POST, APPROXIMATELY 6" FROM THE BOTTOM.
3. WITH TAPE IN PLACE SLIDE THE COVER SLOWLY ON THE BOLLARD

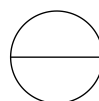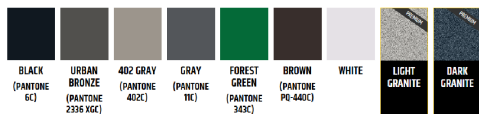

OSCAR DECORATIVE BOLLARD

IDEAL SHIELD BOLLARD COVER

PART NUMBER DESCRIPTION:

HEIGHT
OSCAR-COLOR-10-60-SBP
STYLE

THIS DRAWING AND ALL THE INFORMATION THEREON IS THE PROPERTY OF THE IDEAL SHIELD, IS CONFIDENTIAL AND MUST NOT BE MADE PUBLIC, NOR COPIED, NOR USED, TO THE DISADVANTAGE OF SAID IDEAL SHIELD AND IS SUBJECT TO RETURN ON DEMAND
COPYRIGHT 2003 IDEAL SHIELD

TITLE:

10" OSCAR DECORATIVE
BOLLARD COVER - FULL


DWG NO.

OSCAR-COLOR-10-60-SBP

A

SCALE:1:10

SHEET 1 OF 1

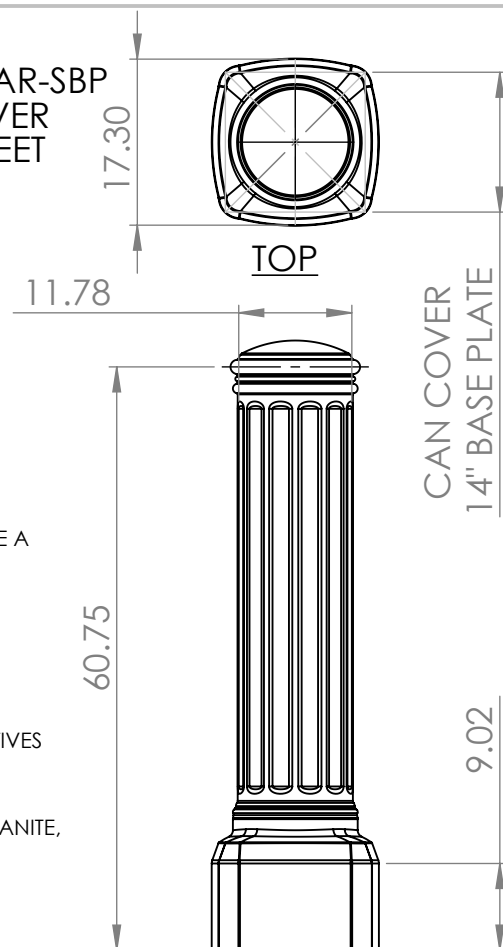

FRONT VIEW

